
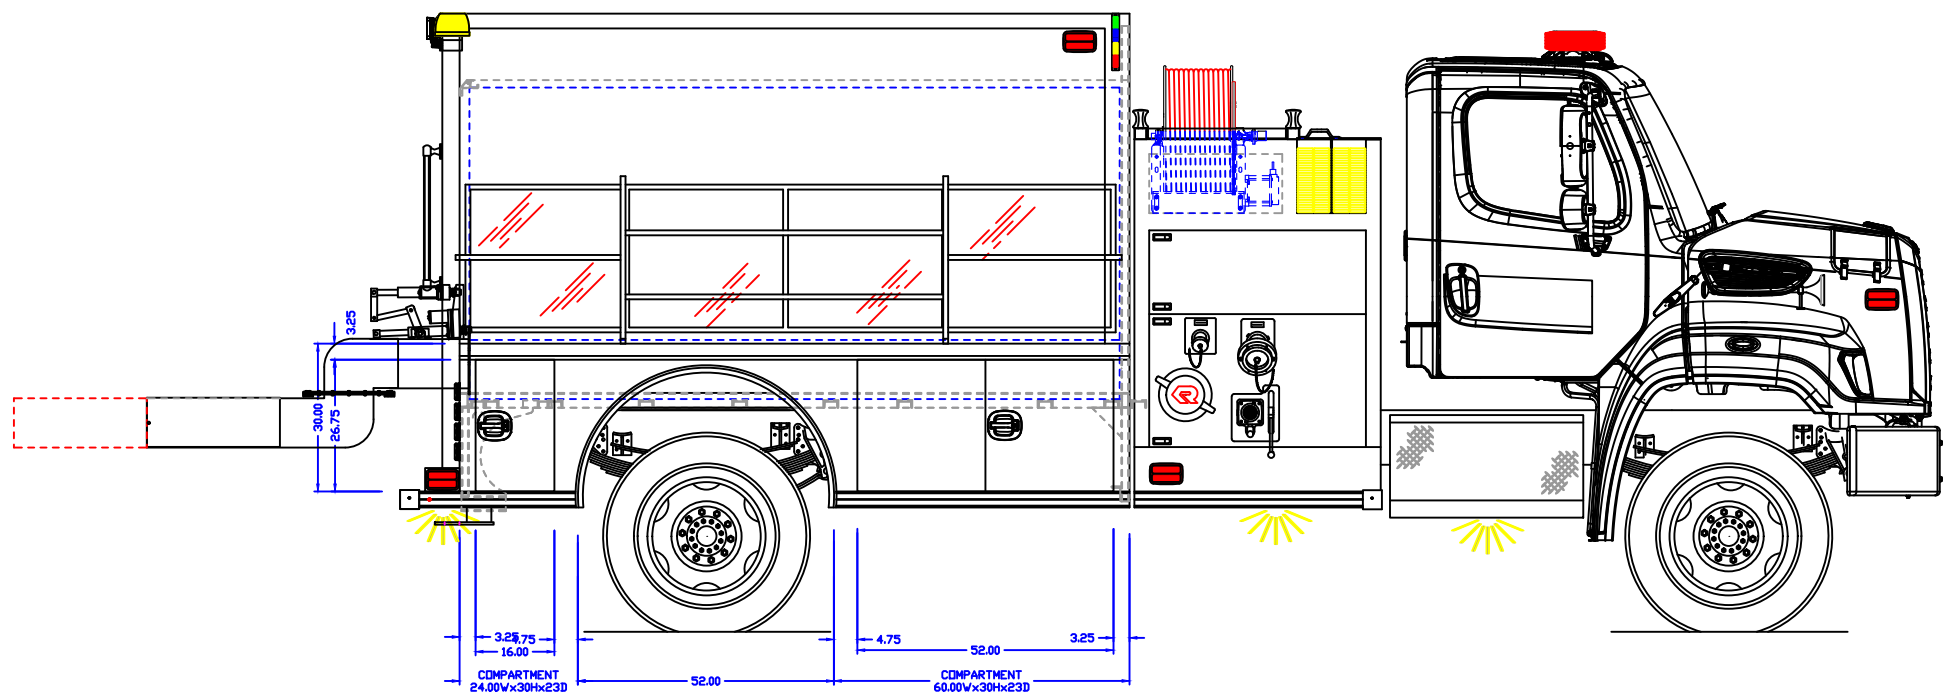
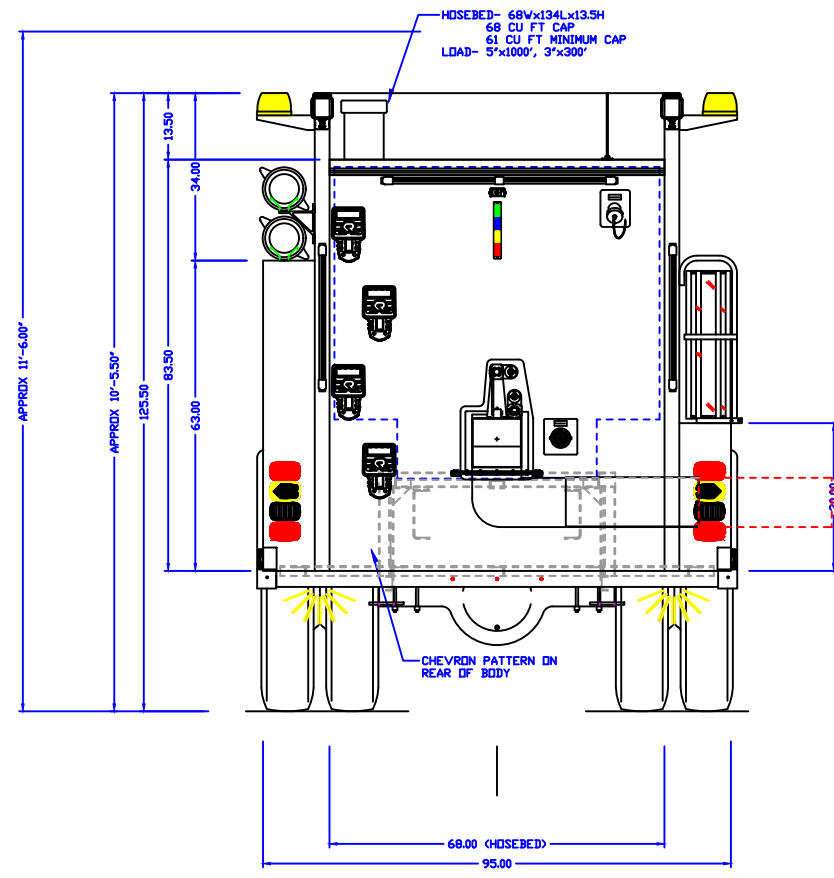


INITIALS: EH
JOB NUMBER: 22457
DATE: 5/30/2024

MAIN FILE: -
DEPT: -
DEALER: -

PRODUCTION APPROVED

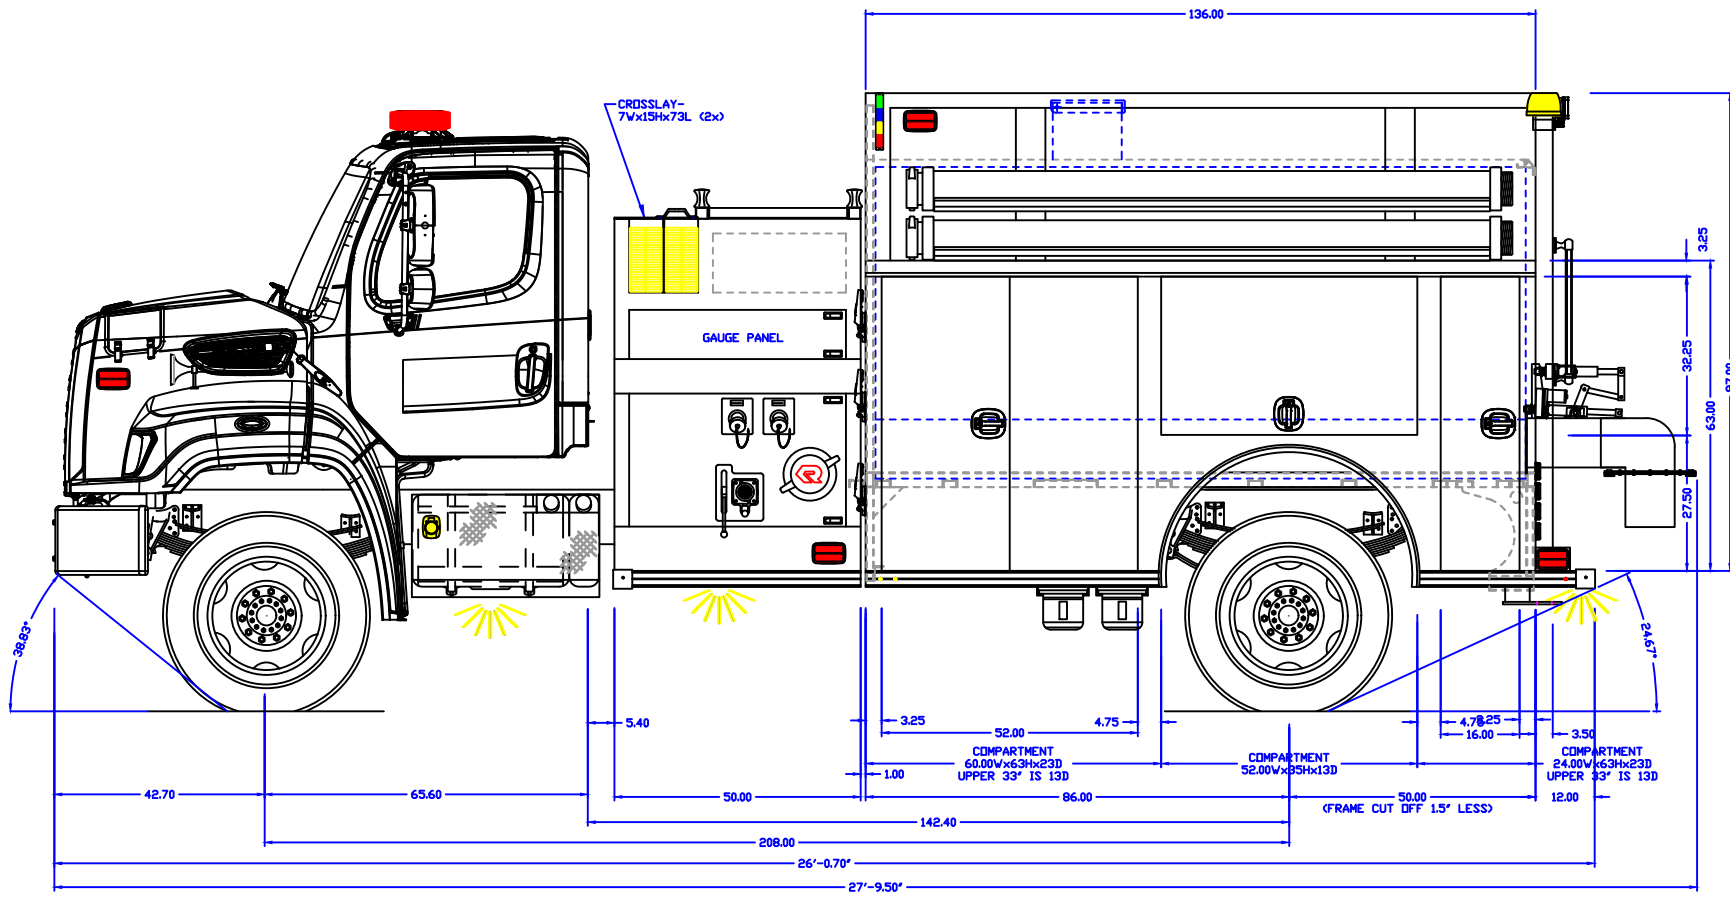

- NOTES:
1. OVERALL HEIGHT IS IN LOADED CONDITION. UNLOADED HEIGHTS MAY BE 4" ABOVE HEIGHTS SHOWN.
 2. DO NOT SCALE DRAWING.
 3. ALL DIMENSIONS ARE APPROXIMATE AND SUBJECT TO ENGINEERING CHANGES.
 4. DRAWING MAY OR MAY NOT SHOW ALL ITEMS AS DESCRIBED IN THE WRITTEN DETAIL SPECIFICATIONS.
 5. INCLUSION OF AN ITEM ON THE DRAWING DOES NOT CONSTITUTE INCLUSION OF THAT ITEM WITH THE FINAL DELIVERED UNIT.
 6. THE EFFECTIVE DOOR OPENINGS WILL BE APPROX. 2" LESS THAN THE NOTED COMPARTMENT OPENING FOR ROLL UP DOORS AND UP TO APPROX. 4" LESS FOR HINGED DOORS

APPROVED BY:	
CHASSIS: FREIGHTLINER	
PUMP: DARLEY 1000 GPM	
TANK: POLY/2000	
PANEL MATL: LINE X	
COMP INTERIOR: SPATTER PAINTED	
MAXIMUM HEIGHT	NONE
MAXIMUM LENGTH	NONE
BODY WIDTH	95"

REV2: EH DATE: 5/30/24 RELEASED
REV1: WM DATE: 5-13-24 2ND SCRUB MARK UP
DRAWN: WM DATE: 10-19-23

PROPRIETARY AND CONFIDENTIAL
THE INFORMATION CONTAINED IN THIS DRAWING IS
THE SOLE PROPERTY OF ROSENBAUER. ANY
REPRODUCTION IN PART OR AS A WHOLE WITHOUT
THE WRITTEN PERMISSION OF ROSENBAUER IS
PROHIBITED.

BOULDER RURAL
F.P.D., CO



ROSENBAUER FX 1/8"
DRAWING NUMBER 305-D REV 2