
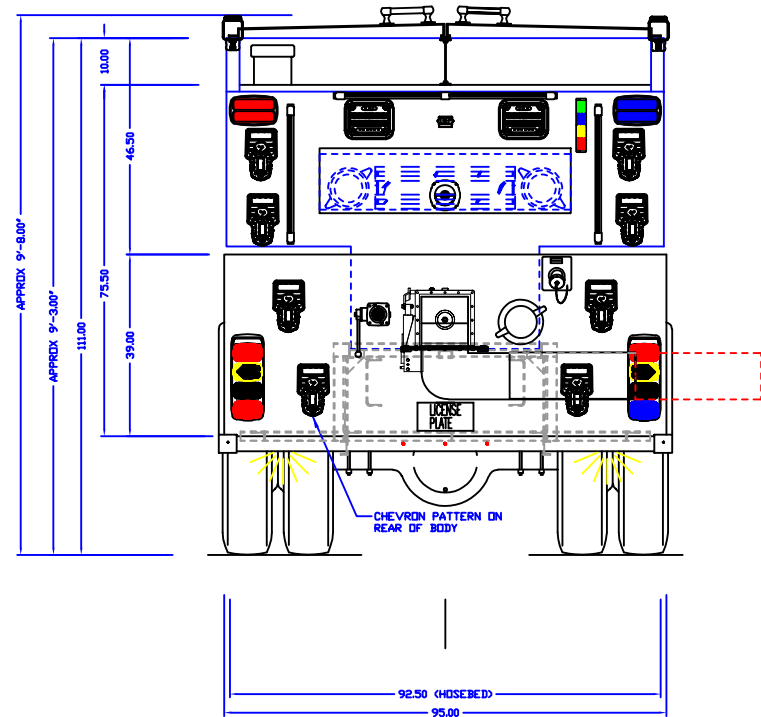
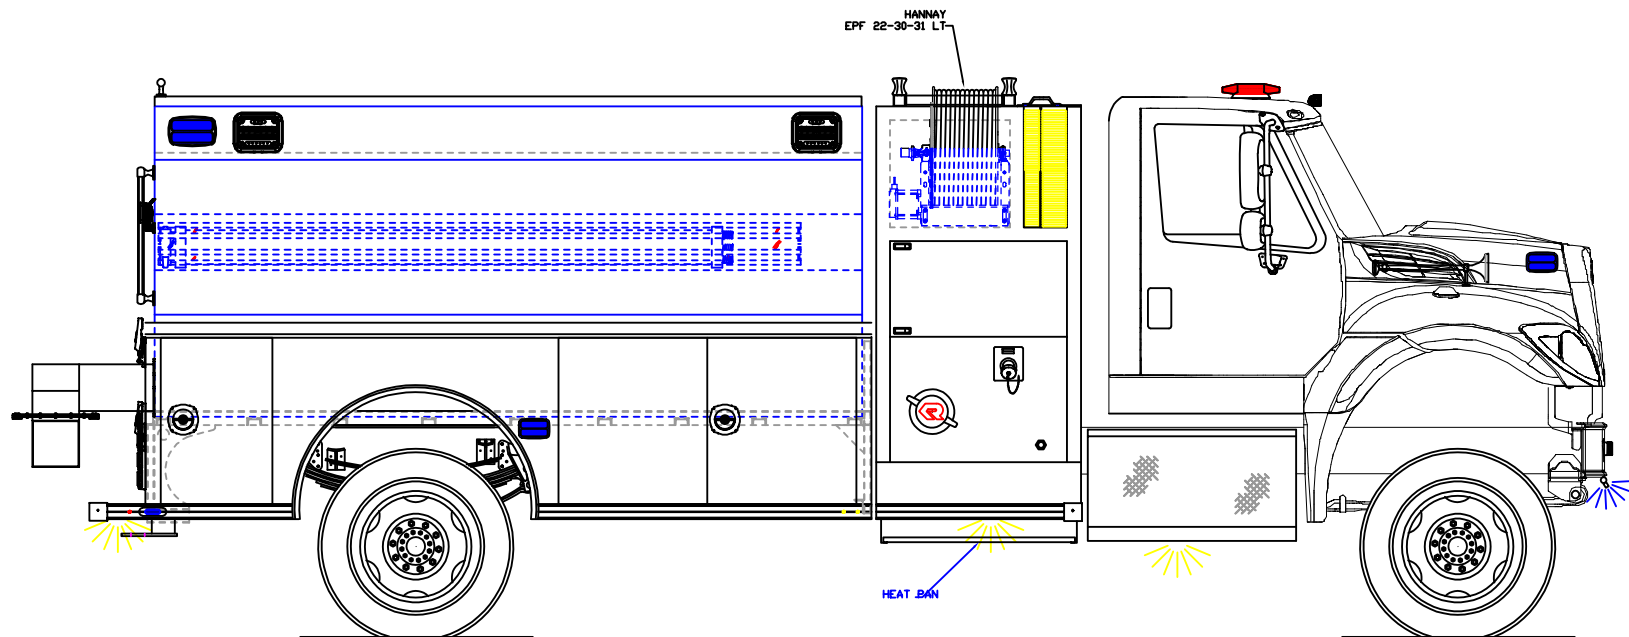


INITIALS: -  
JOB NUMBER: 22417  
DATE: -

MAIN FILE: -  
DEPT: -  
DEALER: -

PRODUCTION APPROVED

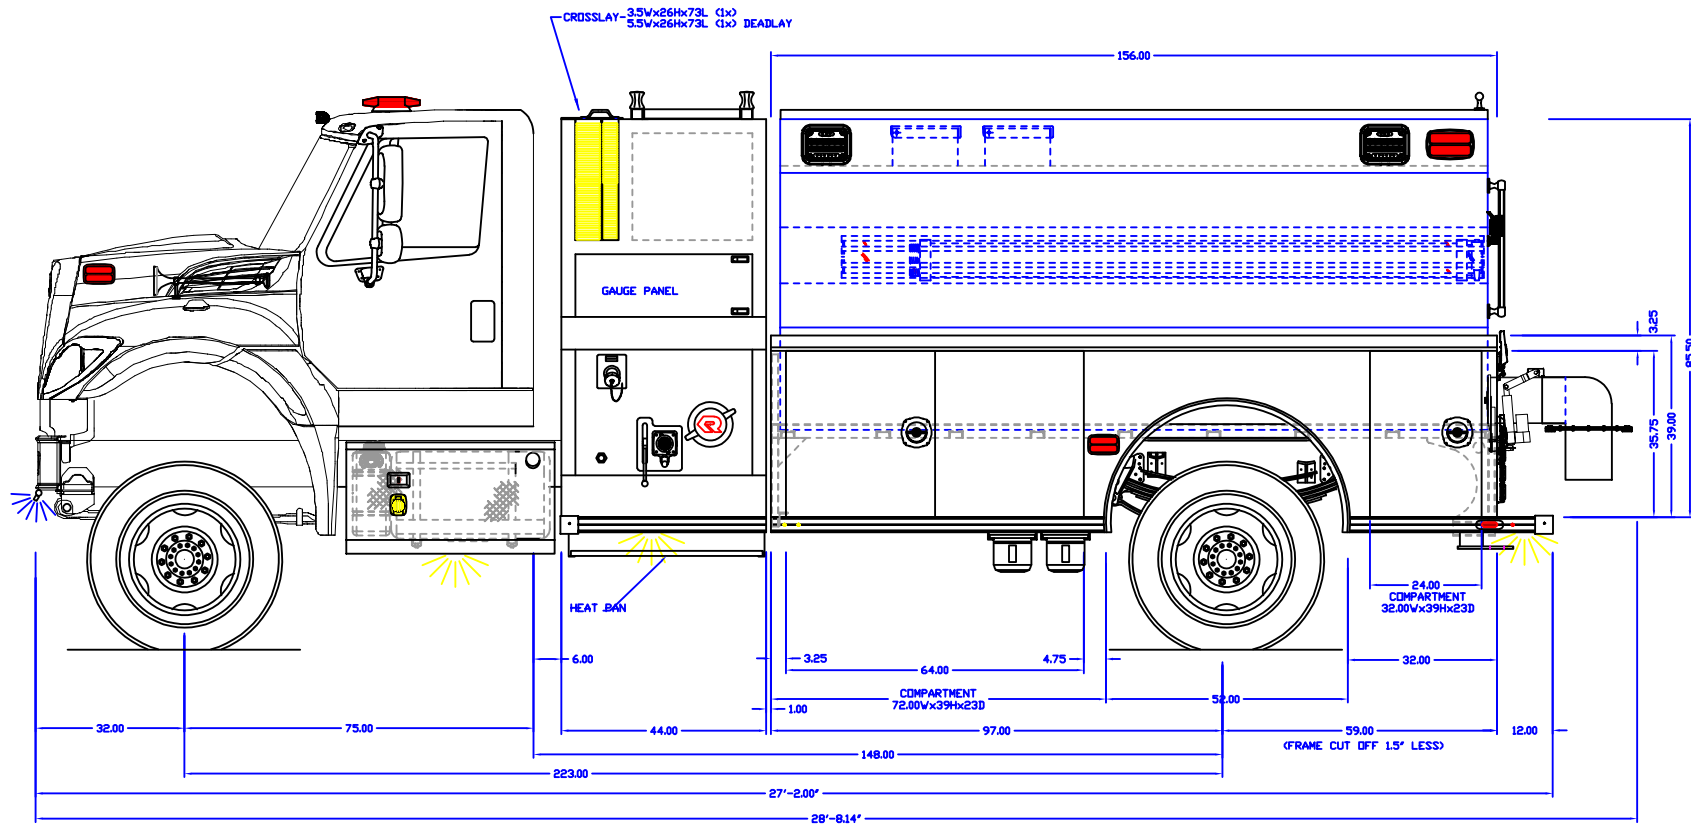

- NOTES:
1. OVERALL HEIGHT IS IN LOADED CONDITION. UNLOADED HEIGHTS MAY BE 4" ABOVE HEIGHTS SHOWN.
  2. DO NOT SCALE DRAWING.
  3. ALL DIMENSIONS ARE APPROXIMATE AND SUBJECT TO ENGINEERING CHANGES.
  4. DRAWING MAY OR MAY NOT SHOW ALL ITEMS AS DESCRIBED IN THE WRITTEN DETAIL SPECIFICATIONS.
  5. INCLUSION OF AN ITEM ON THE DRAWING DOES NOT CONSTITUTE INCLUSION OF THAT ITEM WITH THE FINAL DELIVERED UNIT.
  6. THE EFFECTIVE DOOR OPENINGS WILL BE APPROX. 2" LESS THAN THE NOTED COMPARTMENT OPENING FOR ROLL UP DOORS AND UP TO APPROX. 4" LESS FOR HINGED DOORS

APPROVED BY:

CHASSIS: NAVISTAR 2DR 4x4

PUMP: DARLEY 1000 GPM

TANK: POLY/2000, 20 GAL FOAM

PANEL MATL: LINE X

COMP INTERIOR: NATURAL FINISH

MAXIMUM HEIGHT NONE

MAXIMUM LENGTH NONE

BODY WIDTH 95"

|        |     |                |                   |
|--------|-----|----------------|-------------------|
| REV 2  | KA  | DATE: 11/22/23 | UPDATE PER MARKUP |
| REV 1: | SRN | DATE: 9/28/23  | HOSE REEL         |
| DRAWN: | BVZ | DATE: 7/20/23  |                   |

PROPRIETARY AND CONFIDENTIAL  
THE INFORMATION CONTAINED IN THIS DRAWING IS  
THE SOLE PROPERTY OF ROSENBAUER. ANY  
REPRODUCTION IN PART OR AS A WHOLE WITHOUT  
THE WRITTEN PERMISSION OF ROSENBAUER IS  
PROHIBITED.

NORTH-WEST FIRE,  
CO



ROSENBAUER FX 1/8"

DRAWING NUMBER  
NORTH-WEST FIRE, CO  
REV 2